





festival hall STAGE PLAN S=1/100

DATE _____

PLAN _____

SCENE _____

- #54 BATTEN (CYCLORAMA)
- #53 BATTEN (FULL BLACK)
- #52 BATTEN
- #51 BATTEN
- #50 BATTEN
- #49 BATTEN
- #48 BATTEN
- #47 BATTEN
- #46 BATTEN
- #45 BATTEN
- #44 BATTEN
- UPPER CYC.LIGHT
- #43 BATTEN
- #5 SUSPENTION LIGHT
- #42 BATTEN
- #41 BATTEN (#5 TRAVELLER)
- #40 BATTEN (#5 BORDER)
- #39 BATTEN
- #38 BATTEN
- #37 BATTEN
- #36 BATTEN
- #35 BATTEN
- #34 BATTEN
- #33 BATTEN
- #4 SUSPENTION LIGHT
- #4 BORDER LIGHT
- #32 BATTEN (#4 TRAVELLER)
- #31 BATTEN (#4 BORDER)
- #30 BATTEN
- #29 BATTEN
- #28 BATTEN
- #27 BATTEN
- #26 BATTEN
- #25 BATTEN
- #24 BATTEN
- #3 SUSPENTION LIGHT
- #3 BORDER LIGHT
- #23 BATTEN (#3 TRAVELLER)
- #22 BATTEN (#3 BORDER)
- #21 BATTEN
- #20 BATTEN
- #19 BATTEN
- #18 BATTEN
- #17 BATTEN
- #16 BATTEN
- #15 BATTEN
- #2 SUSPENTION LIGHT
- #2 BORDER LIGHT
- #14 BATTEN (#2 TRAVELLER)
- #13 BATTEN (#2 BORDER)
- #12 BATTEN
- #11 BATTEN
- #10 BATTEN
- #9 BATTEN
- #8 BATTEN
- #7 BATTEN
- #6 BATTEN
- MAIN CONTROL PANEL
- #1 SUSPENTION LIGHT(B)
- #1 SUSPENTION LIGHT(A)
- #1 BORDER LIGHT
- #5 BATTEN (#1 TRAVELLER)
- #4 BATTEN (#1 BORDER)
- #3 BATTEN
- #2 BATTEN
- #2 HOUSE CURTAIN
- #1 HOUSE CURTAIN
- #1 BATTEN (BLACKOUT DROP)
- HOUSE CURTAIN

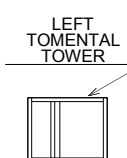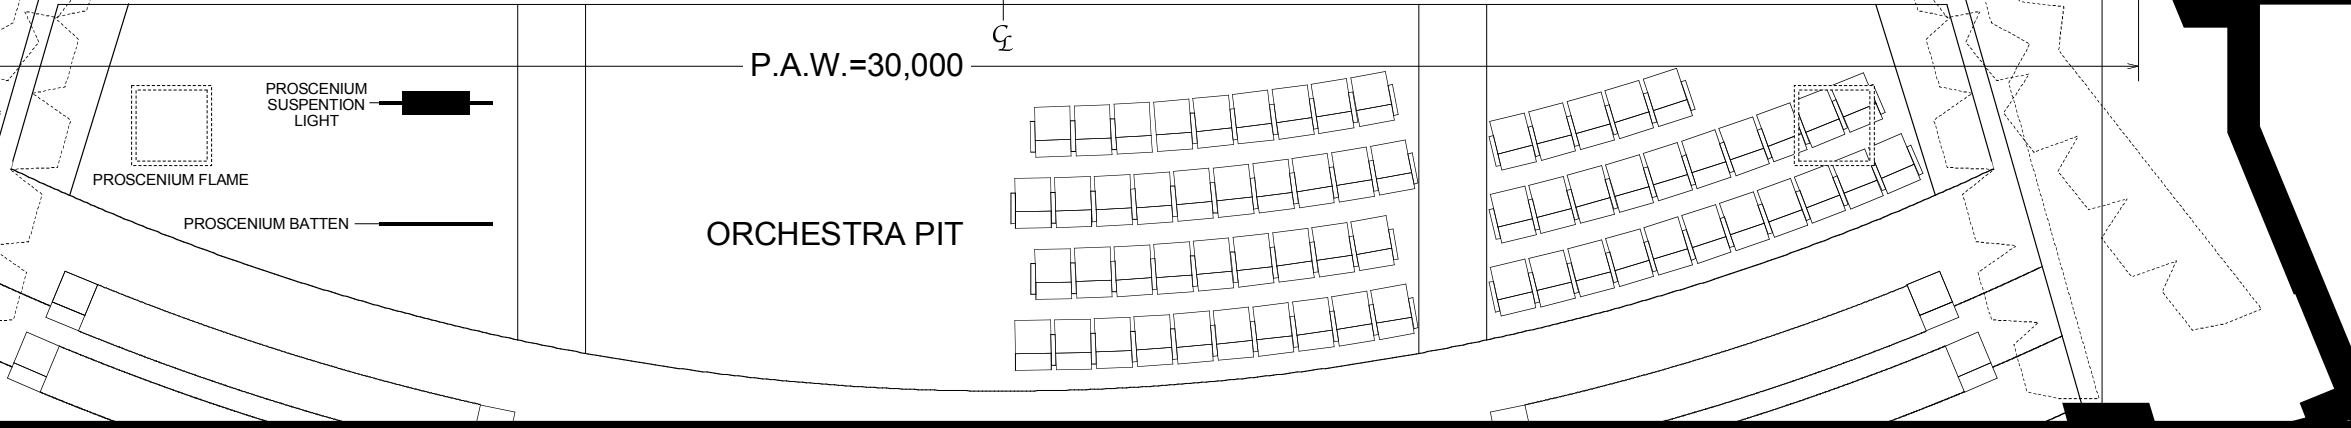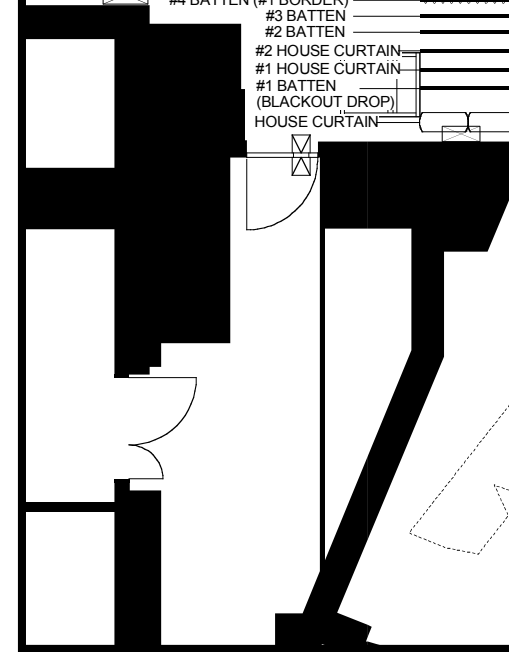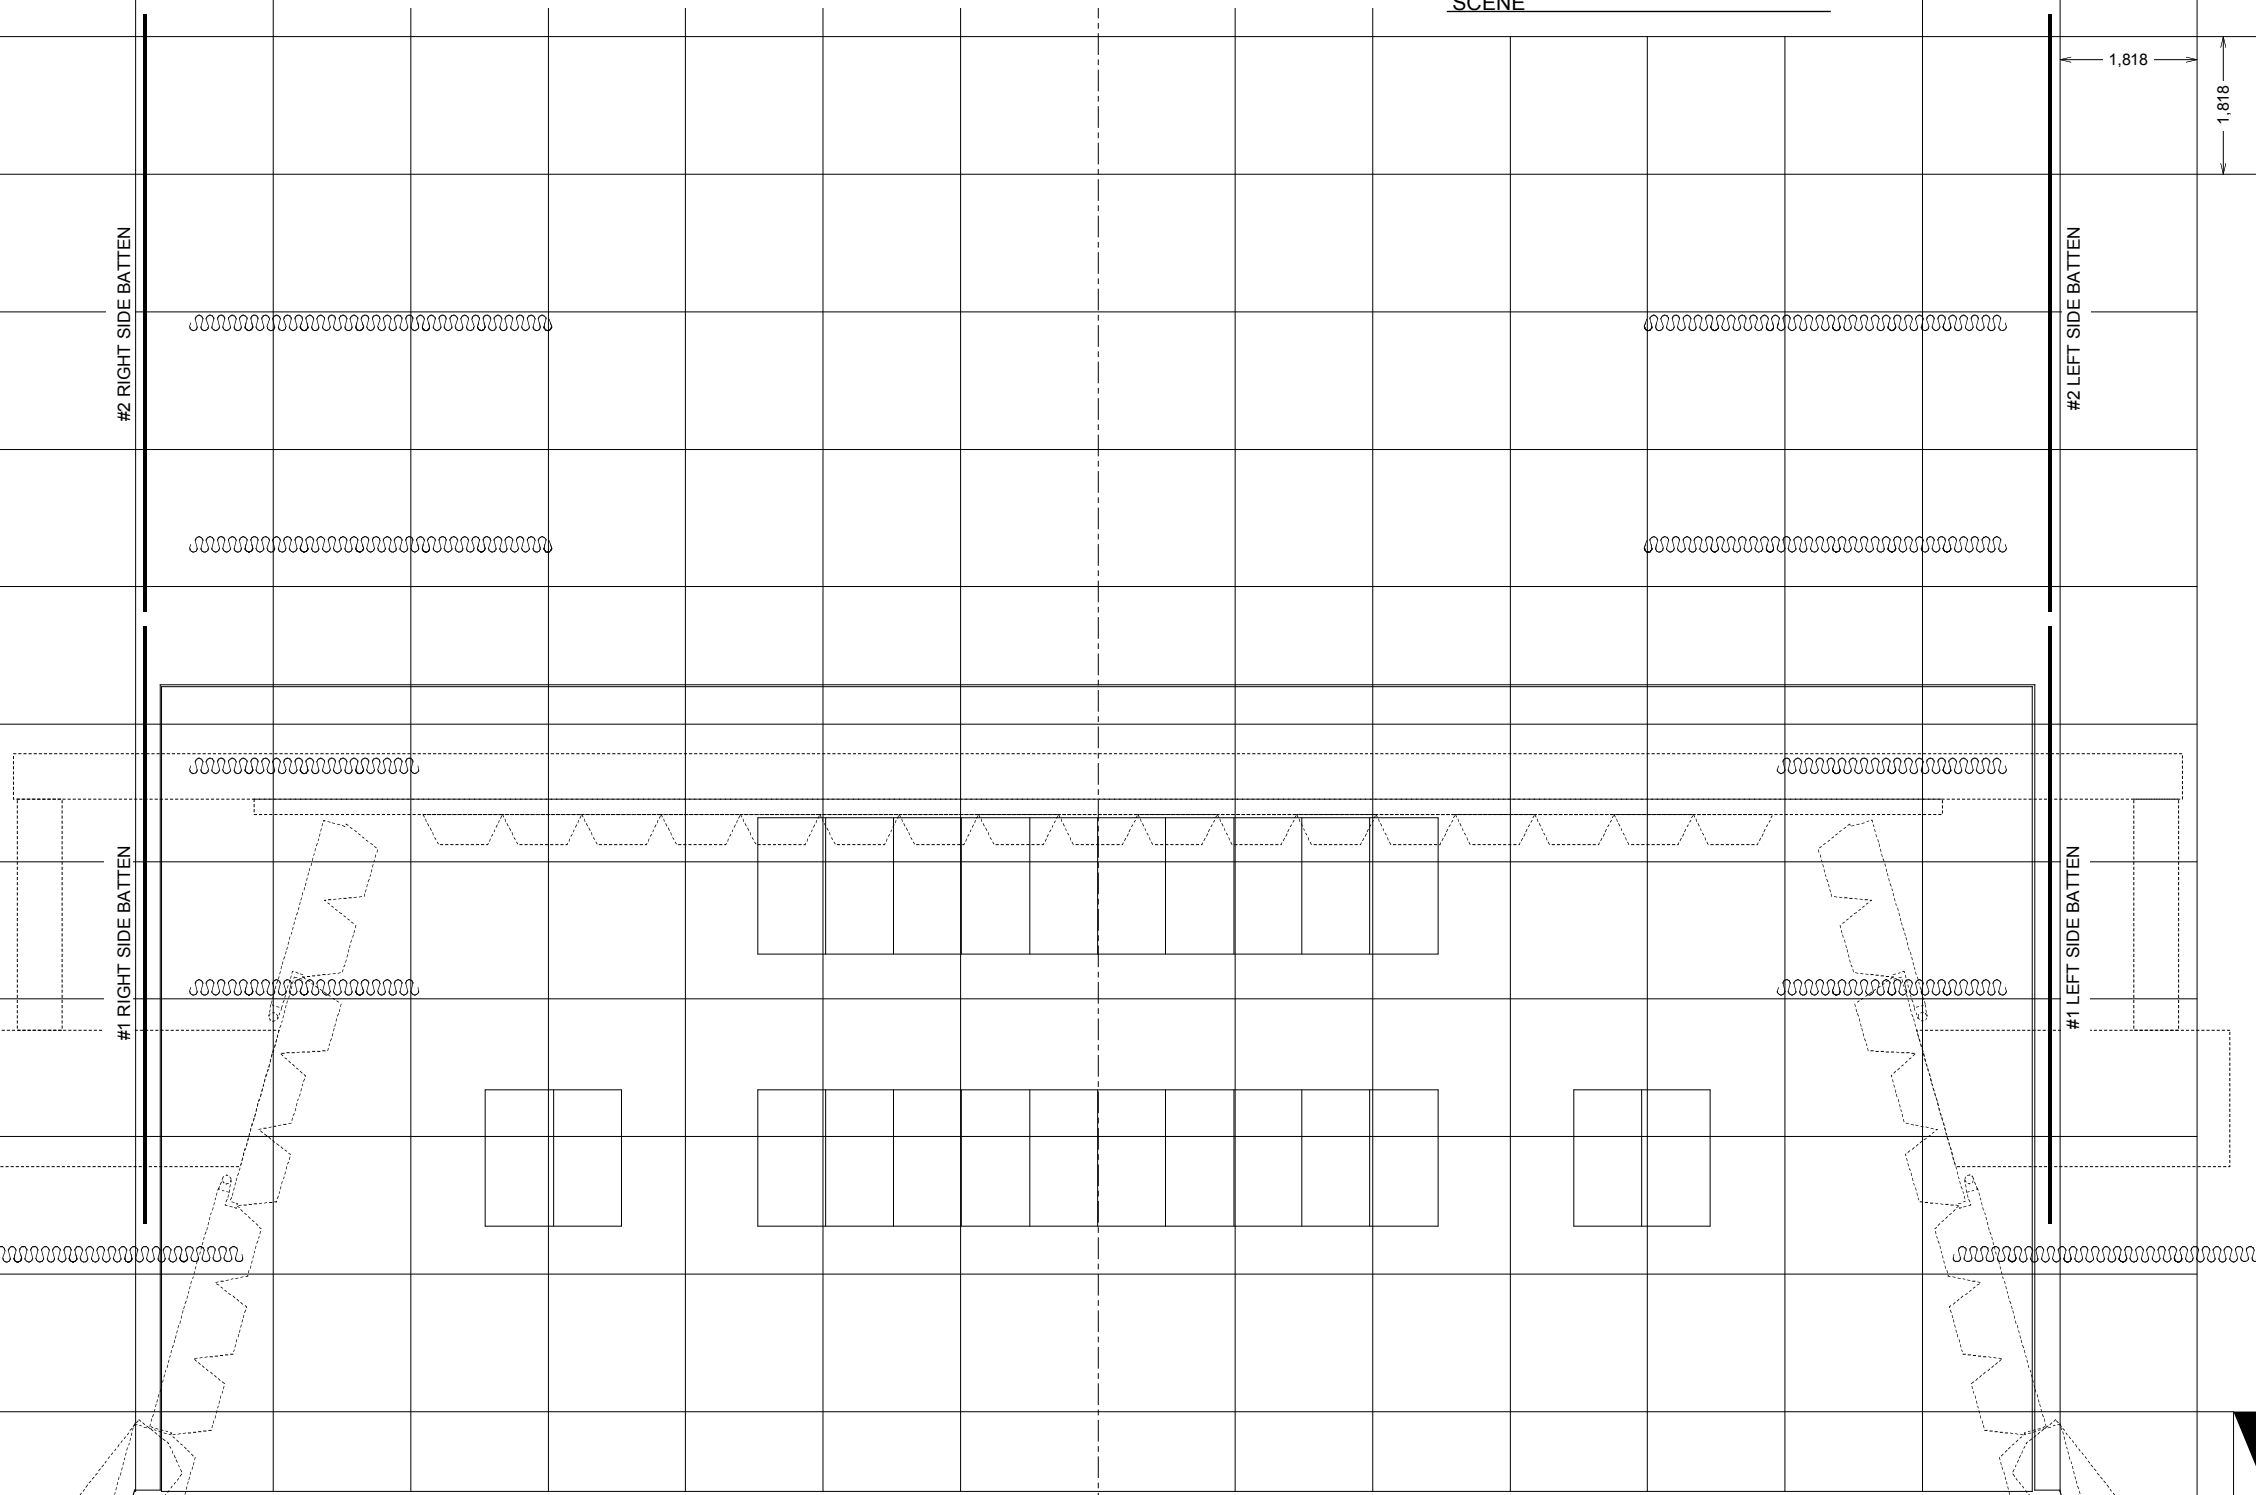

P.A.W.=30,000

ORCHESTRA PIT

LEFT TOMENTAL TOWER